


- GENERAL NOTES**
- DO NOT SCALE FROM THE DRAWING OR THE COMPUTER DIGITAL DATA. ONLY FIGURED DIMENSIONS ARE TO BE USED.
 - ALL DIMENSIONS ARE IN METERS UNLESS NOTED OTHERWISE. ANY DISCREPANCIES IN DIMENSIONS ARE TO BE NOTIFIED FOR FURTHER INSTRUCTION.
 - ALL DRAWINGS TO BE READ IN CONJUNCTION WITH ALL RELEVANT SPECIFICATIONS, AND OTHER DRAWINGS.

SITE AREA: 89.72 Ha

NOTE: HEIGHTS REFERS TO BUILDING'S TOP POINT INCLUDING ANY STRUCTURE, ANTENNA, LIGHTNING ARRESTOR, AVIATION LIGHTS ETC.

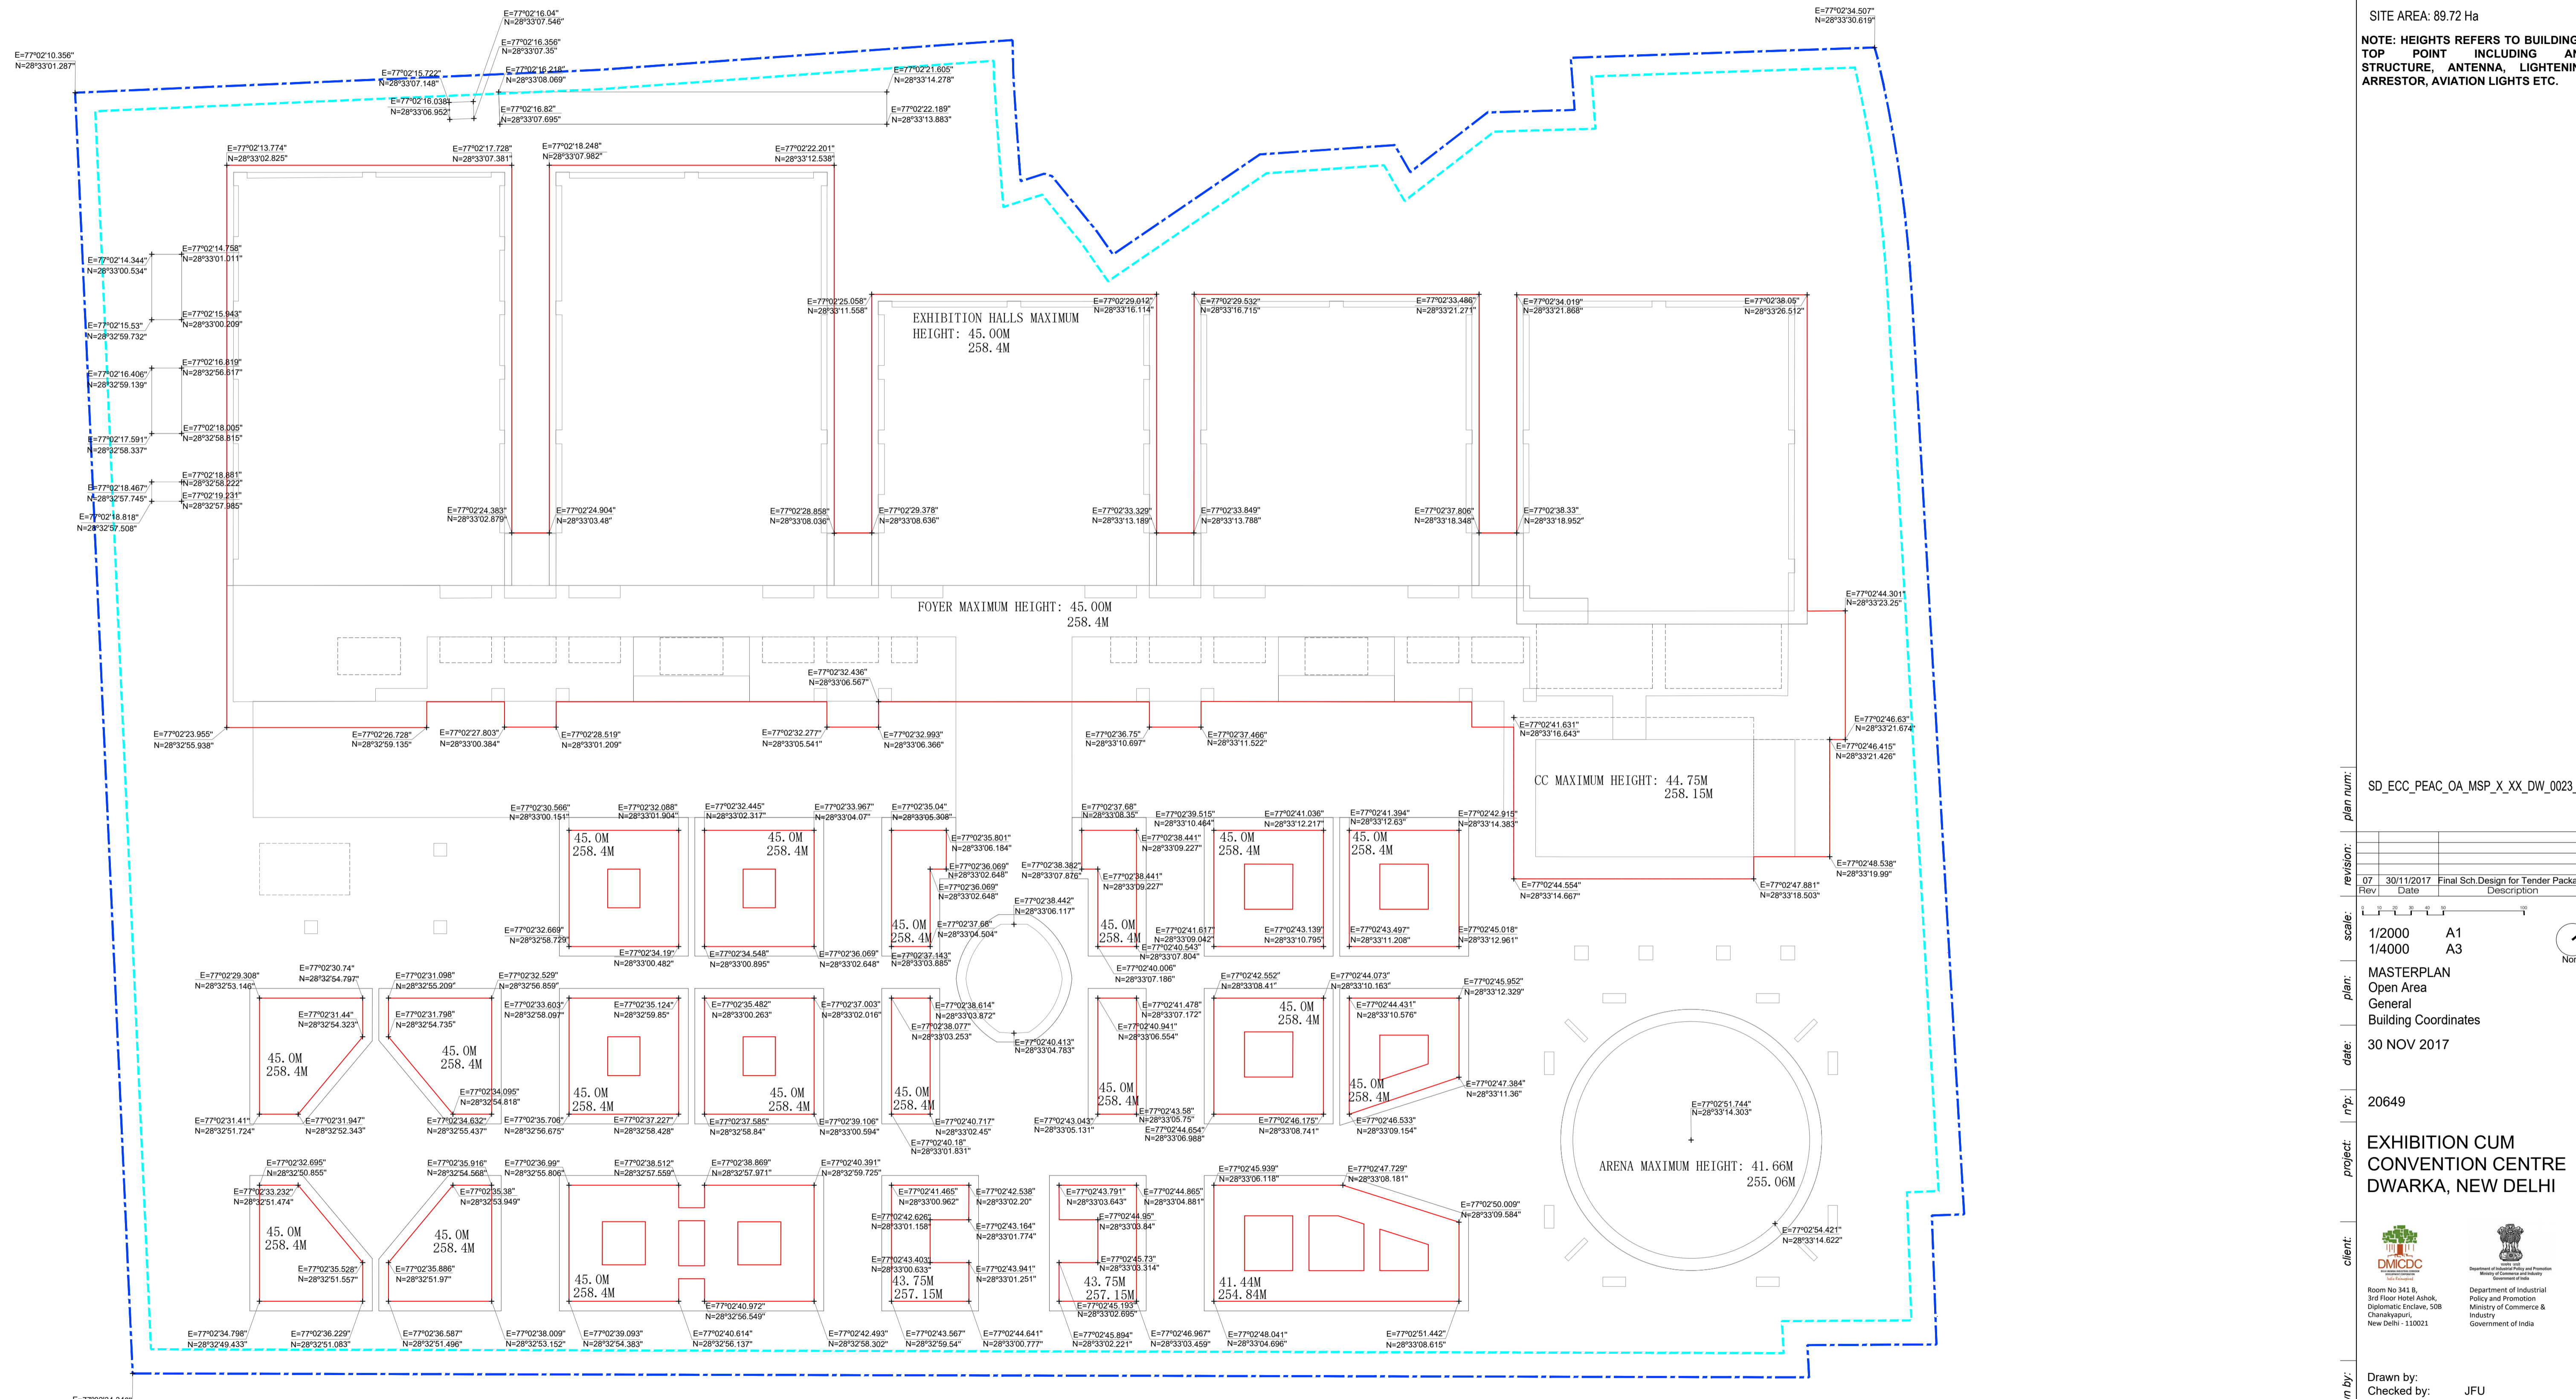

SD_ECC_PEAC_OA_MSP_X_XX_DW_0023_06

Rev	Date	Description
07	30/11/2017	Final Sch.Design for Tender Package

scale: 1/2000 A1
1/4000 A3

plan: MASTERPLAN
Open Area
General
Building Coordinates

date: 30 NOV 2017

n/p: 20649

project: EXHIBITION CUM
CONVENTION CENTRE
DWARKA, NEW DELHI



Drawn by: JFU
Checked by: JMS
Approved by: JMS



CP KUKREJA ARCHITECTS
No D-1, Ashrafi Building, Green Park,
New Delhi, Delhi 110016, India
T: +91 11 26663653